




جمهوری اسلامی افغانستان  
مشاوریت ارشد مقام عالی ریاست جمهوری ا.ا.  
در امور ترانسپورت

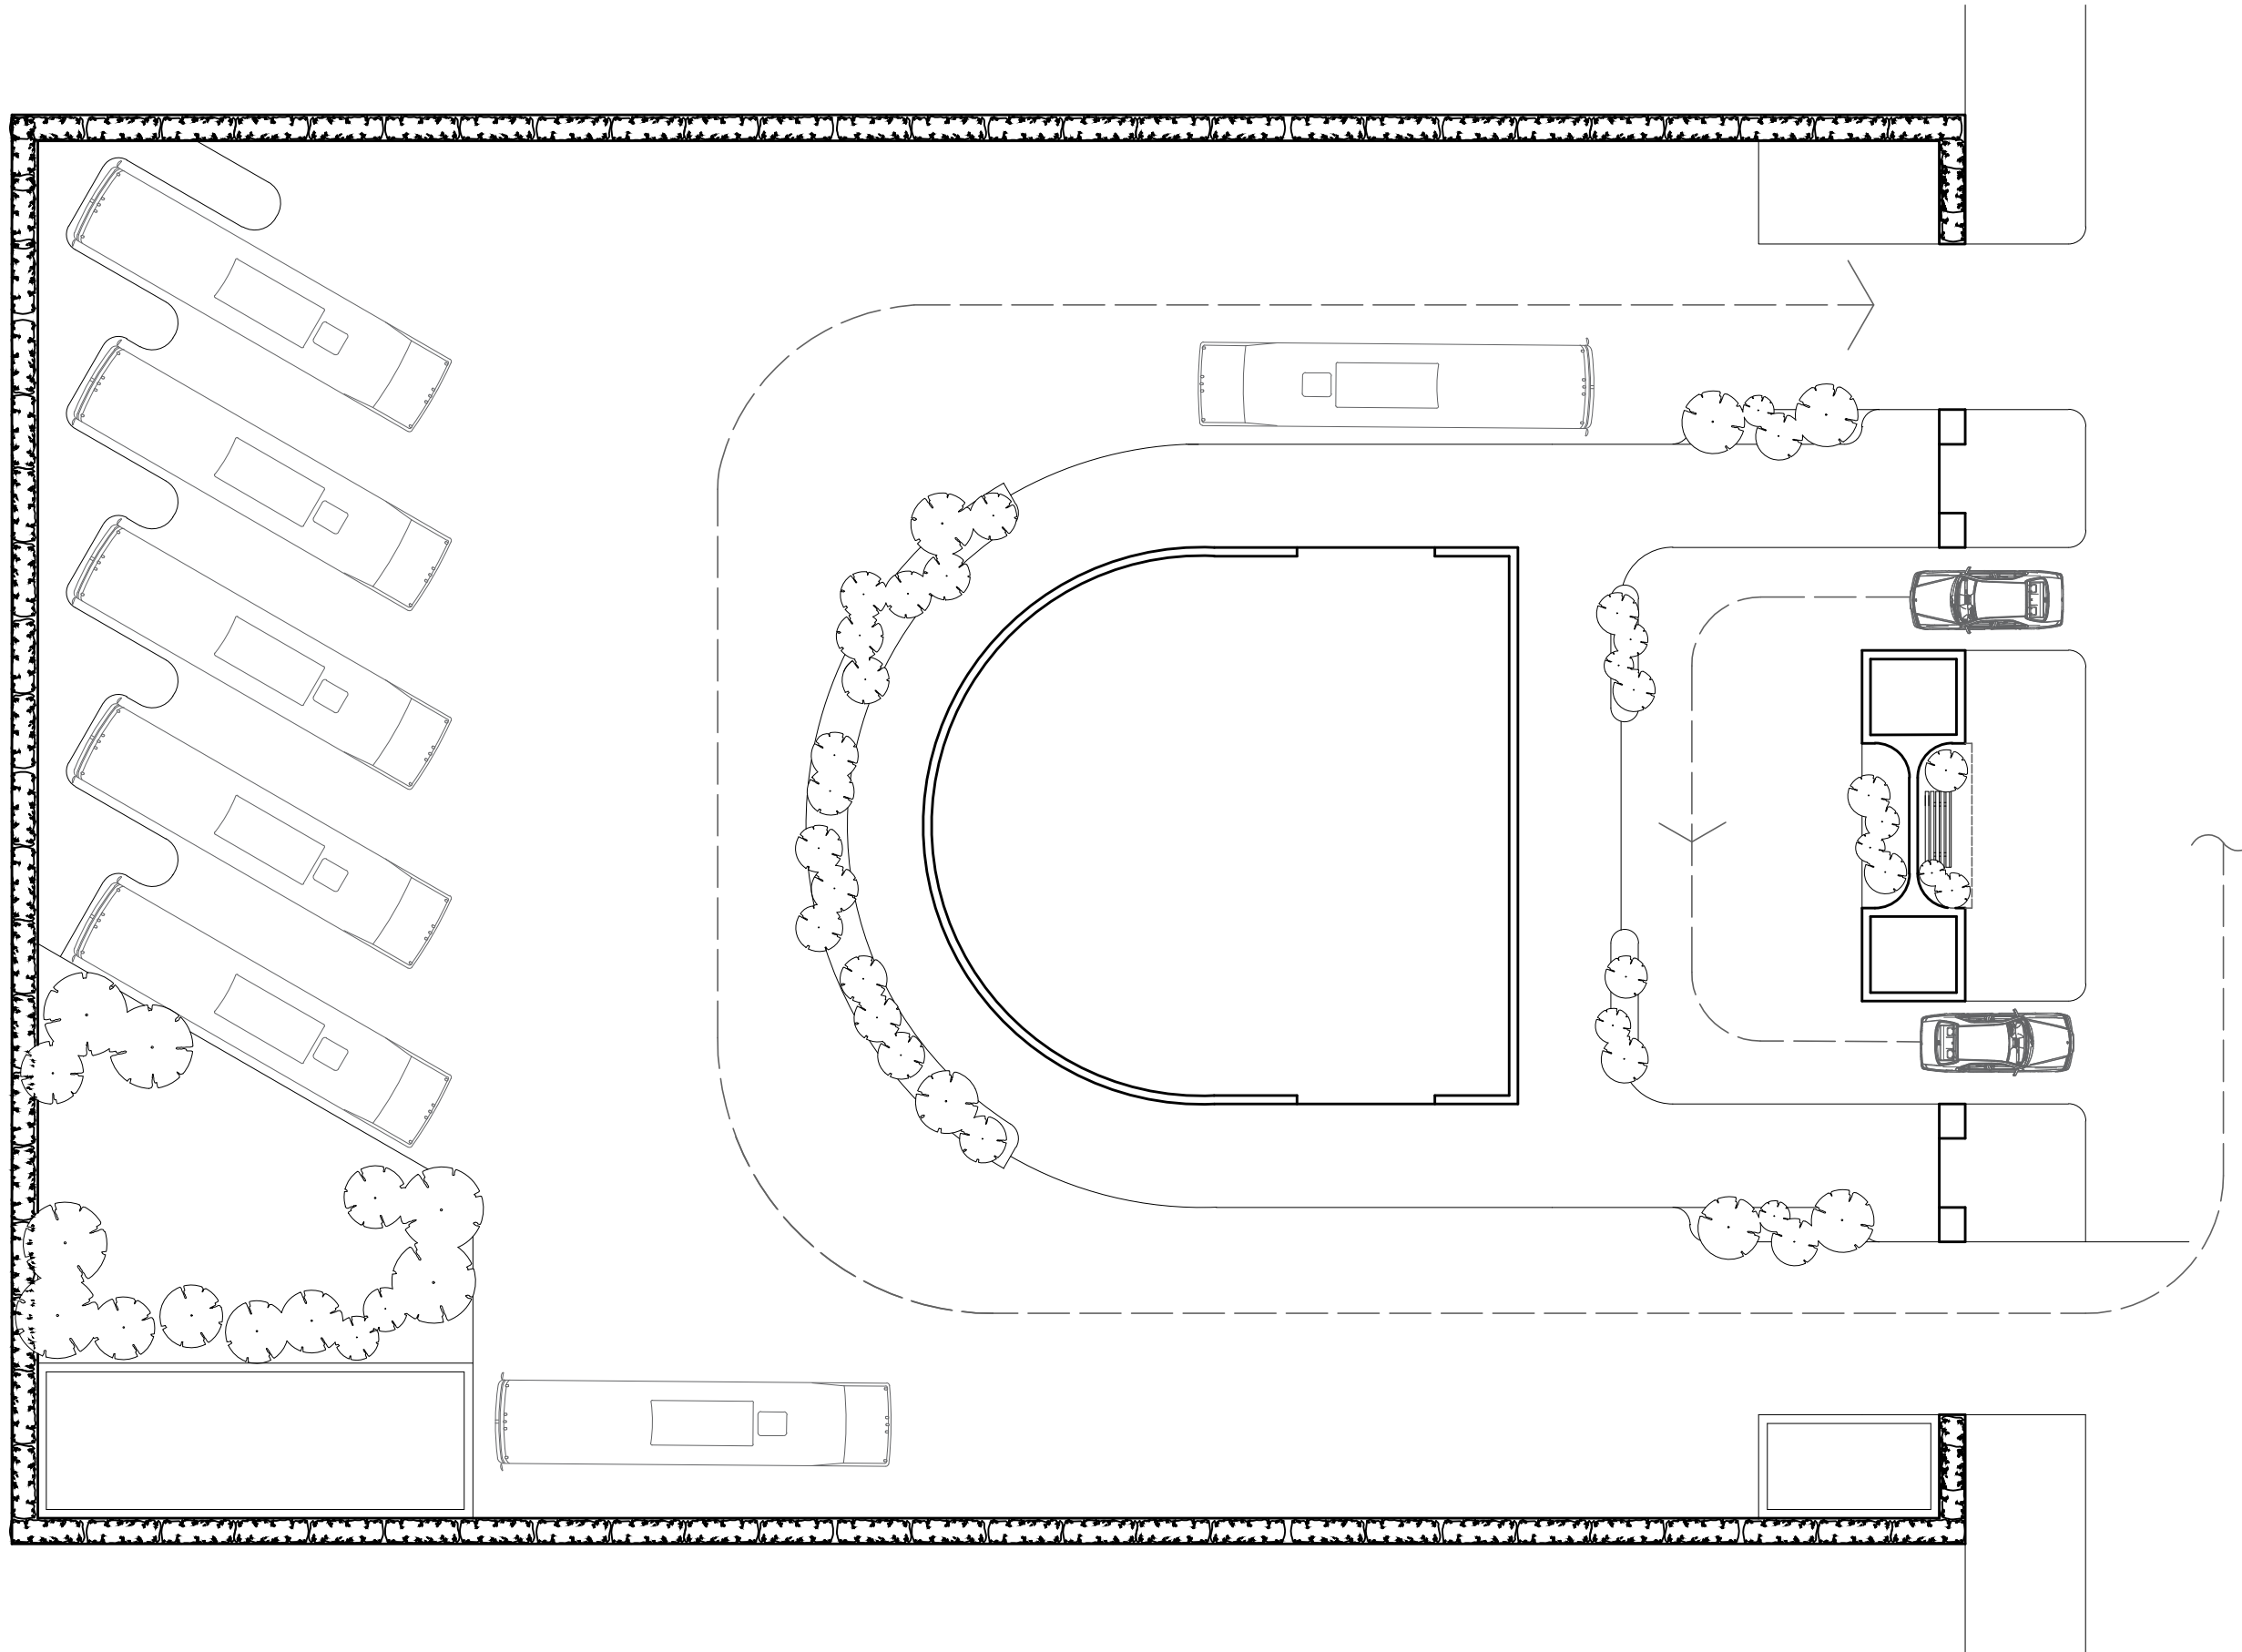

**GENERAL NOTE:**  
THIS DRAWING IS THE COPYRIGHT OF  
THE OFFICE OF THE SR. ADVISOR TO  
THE PRESIDENT FOR TRANSPORT  
AFFAIRS, ARG PRESIDENTIAL PALACE  
AFGHANISTAN. NO ONE IS ALLOWED TO  
COPY OR REPRODUCE IT'S CONTENT IN  
ANY FORM, EXCEPT FOR THE PROPOSE  
WHICH IT IS INTENDED FOR. WITHOUT  
CONSULTING THE ABOVE AUTHORITY,  
DO NOT SCALE THIS DRAWING.

NO.	REVISION/ISSUE	DATE

**KEY PLAN:**

PLOT DATE:	
FILE NAME: <b>NORMAL STATION</b>	
DESIGNED BY:	
CHECKED BY:	
APPROVED BY: <b>FARID MOMAND</b>	
SCALE:	
PROJECT NAME AND ADDRESS:	
PROJECT	SHEET
DATE 31-Jan-19	<b>A-101</b>
SCALE 1:200	