


8 FIXTURE LAYOUT

BASED ON 350 PERSON BUSINESS OCCUPANCY
OR 200 - 240 PERSON EDUCATIONAL OCCUPANCY

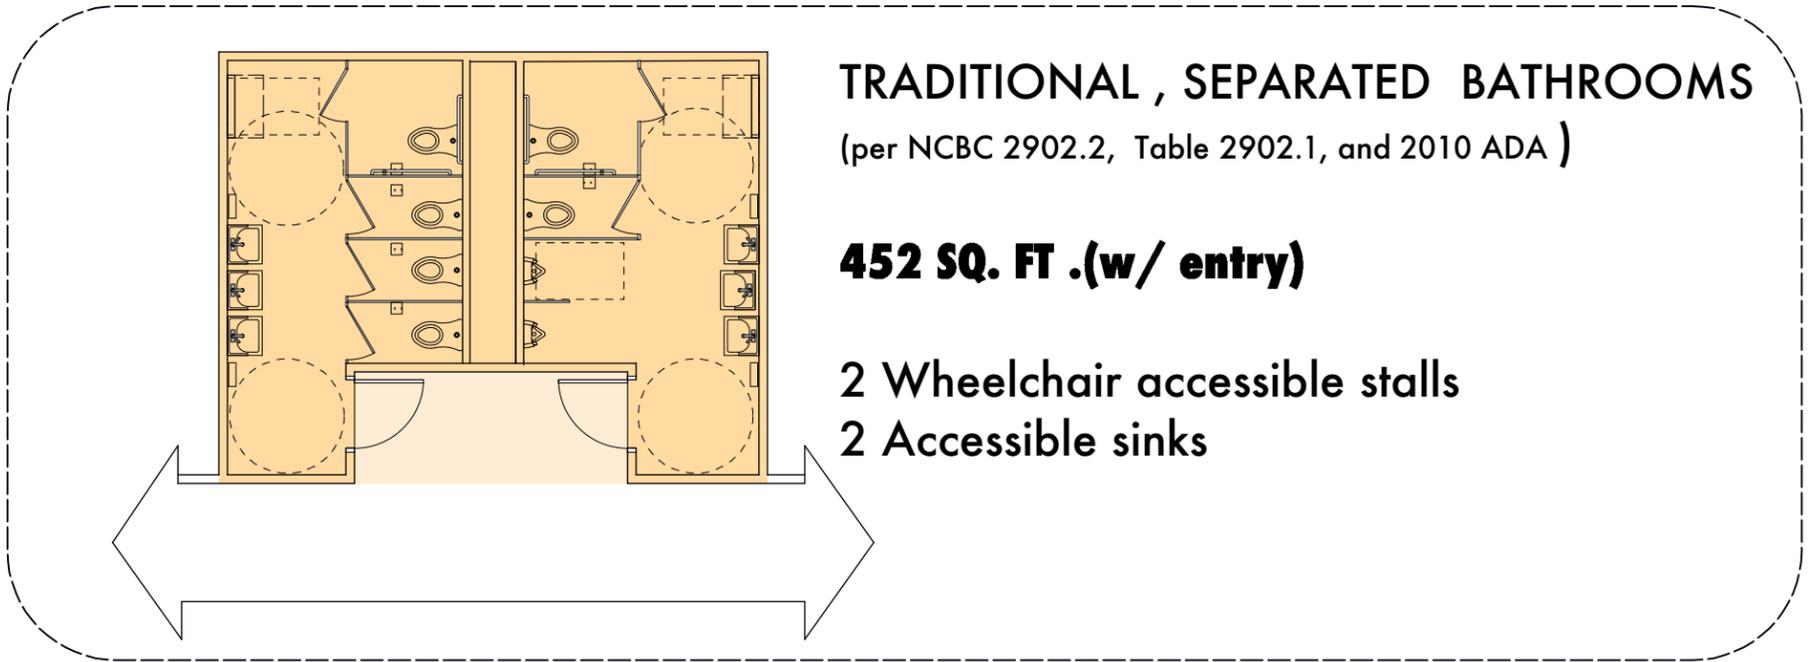

TRADITIONAL , SEPARATED BATHROOMS
(per NCBC 2902.2, Table 2902.1, and 2010 ADA)

452 SQ. FT .(w/ entry)


2 Wheelchair accessible stalls
2 Accessible sinks

SINGLE USER STALLS WITH SHARED LAVATORIES

(per NCBC 2902.2, Table 2902.1, and 2010 ADA)


FULL HEIGHT PARTITIONS

2 Wheelchair accessible stalls
2 Accessible sinks

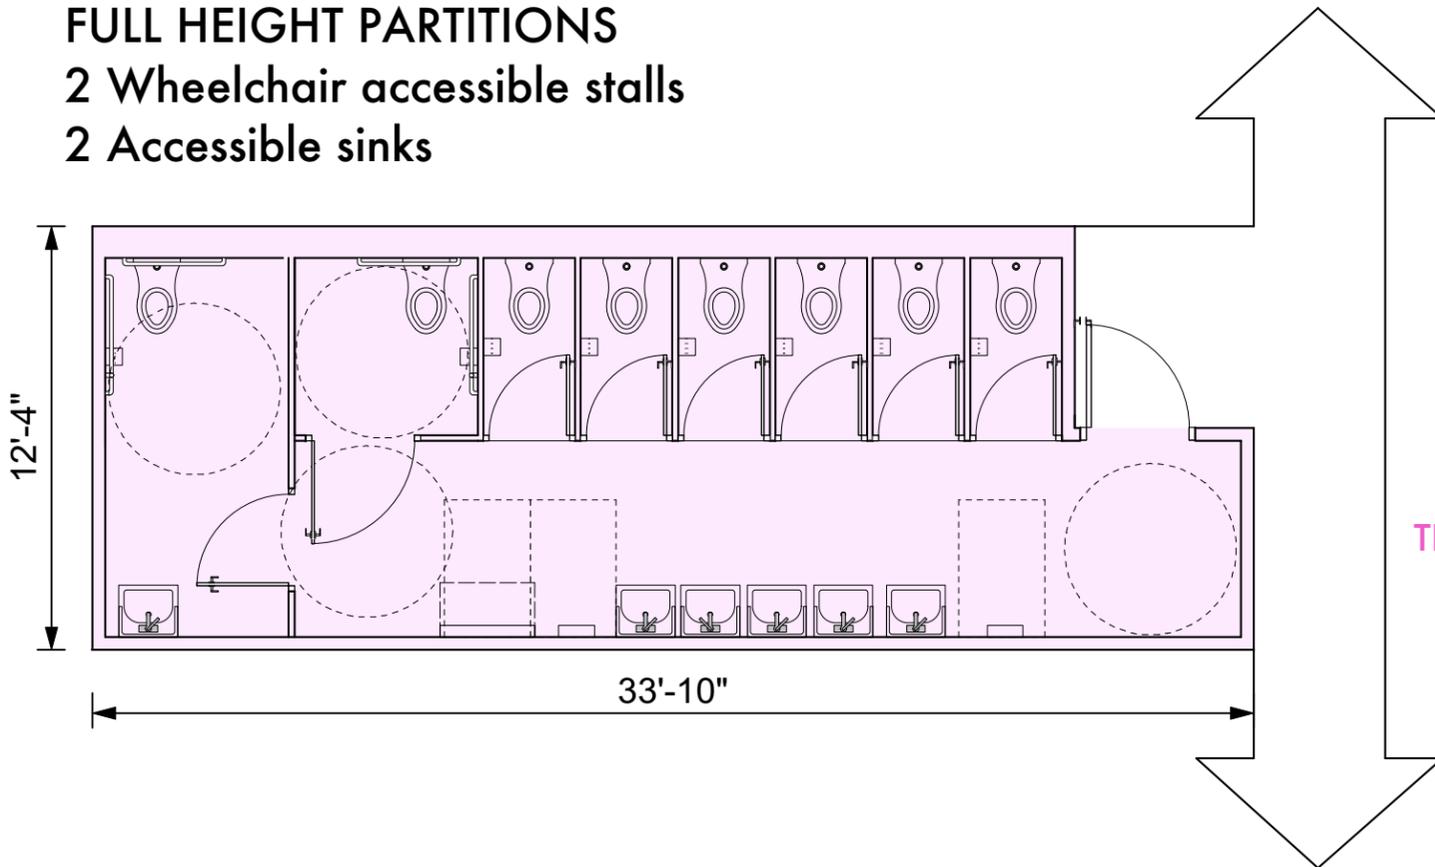

387 SQ. FT.

65 SF LESS THAN
TRADITIONAL BATHROOM

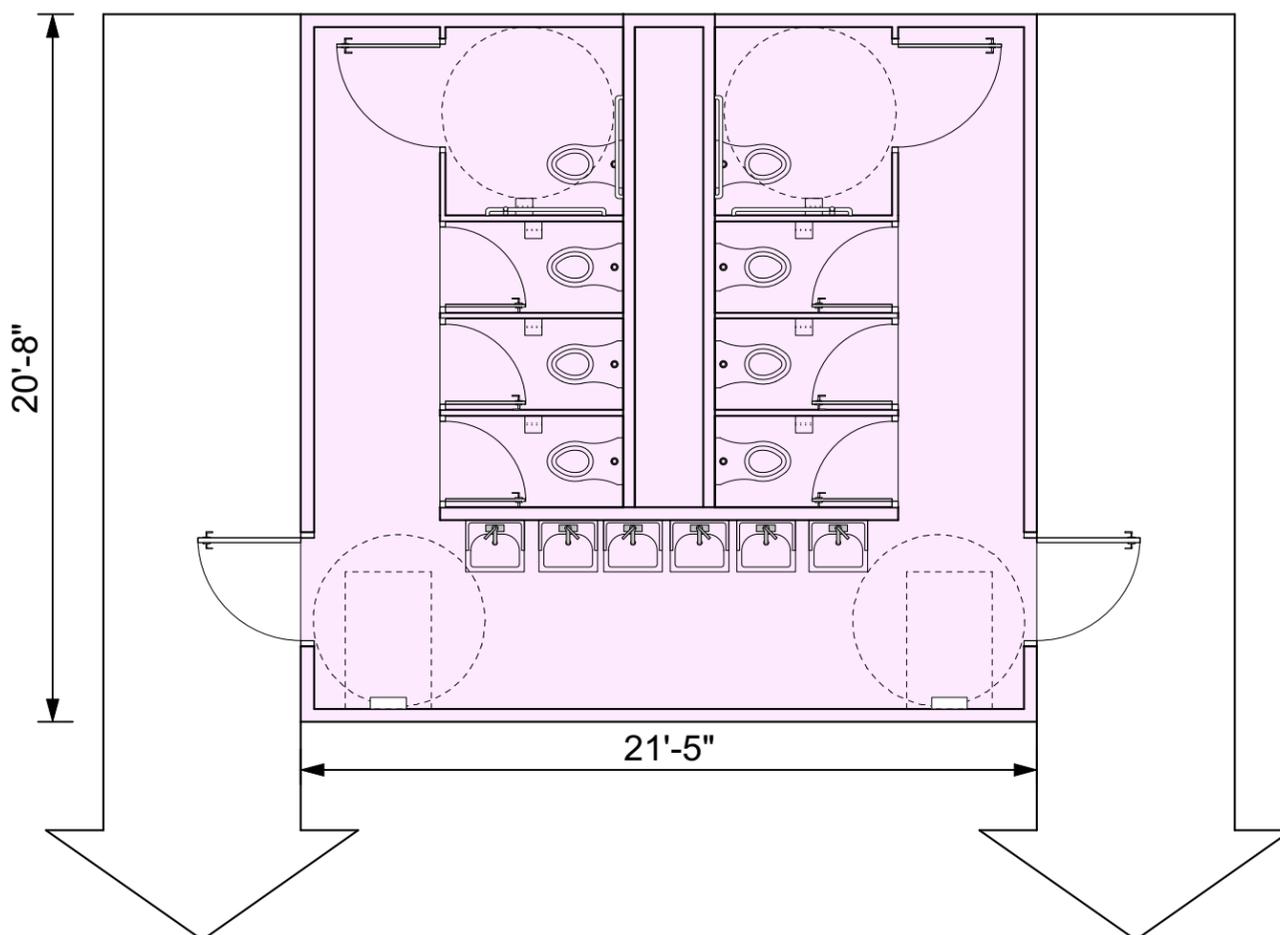

443 SQ. FT.

9 SF LESS THAN
TRADITIONAL BATHROOM